



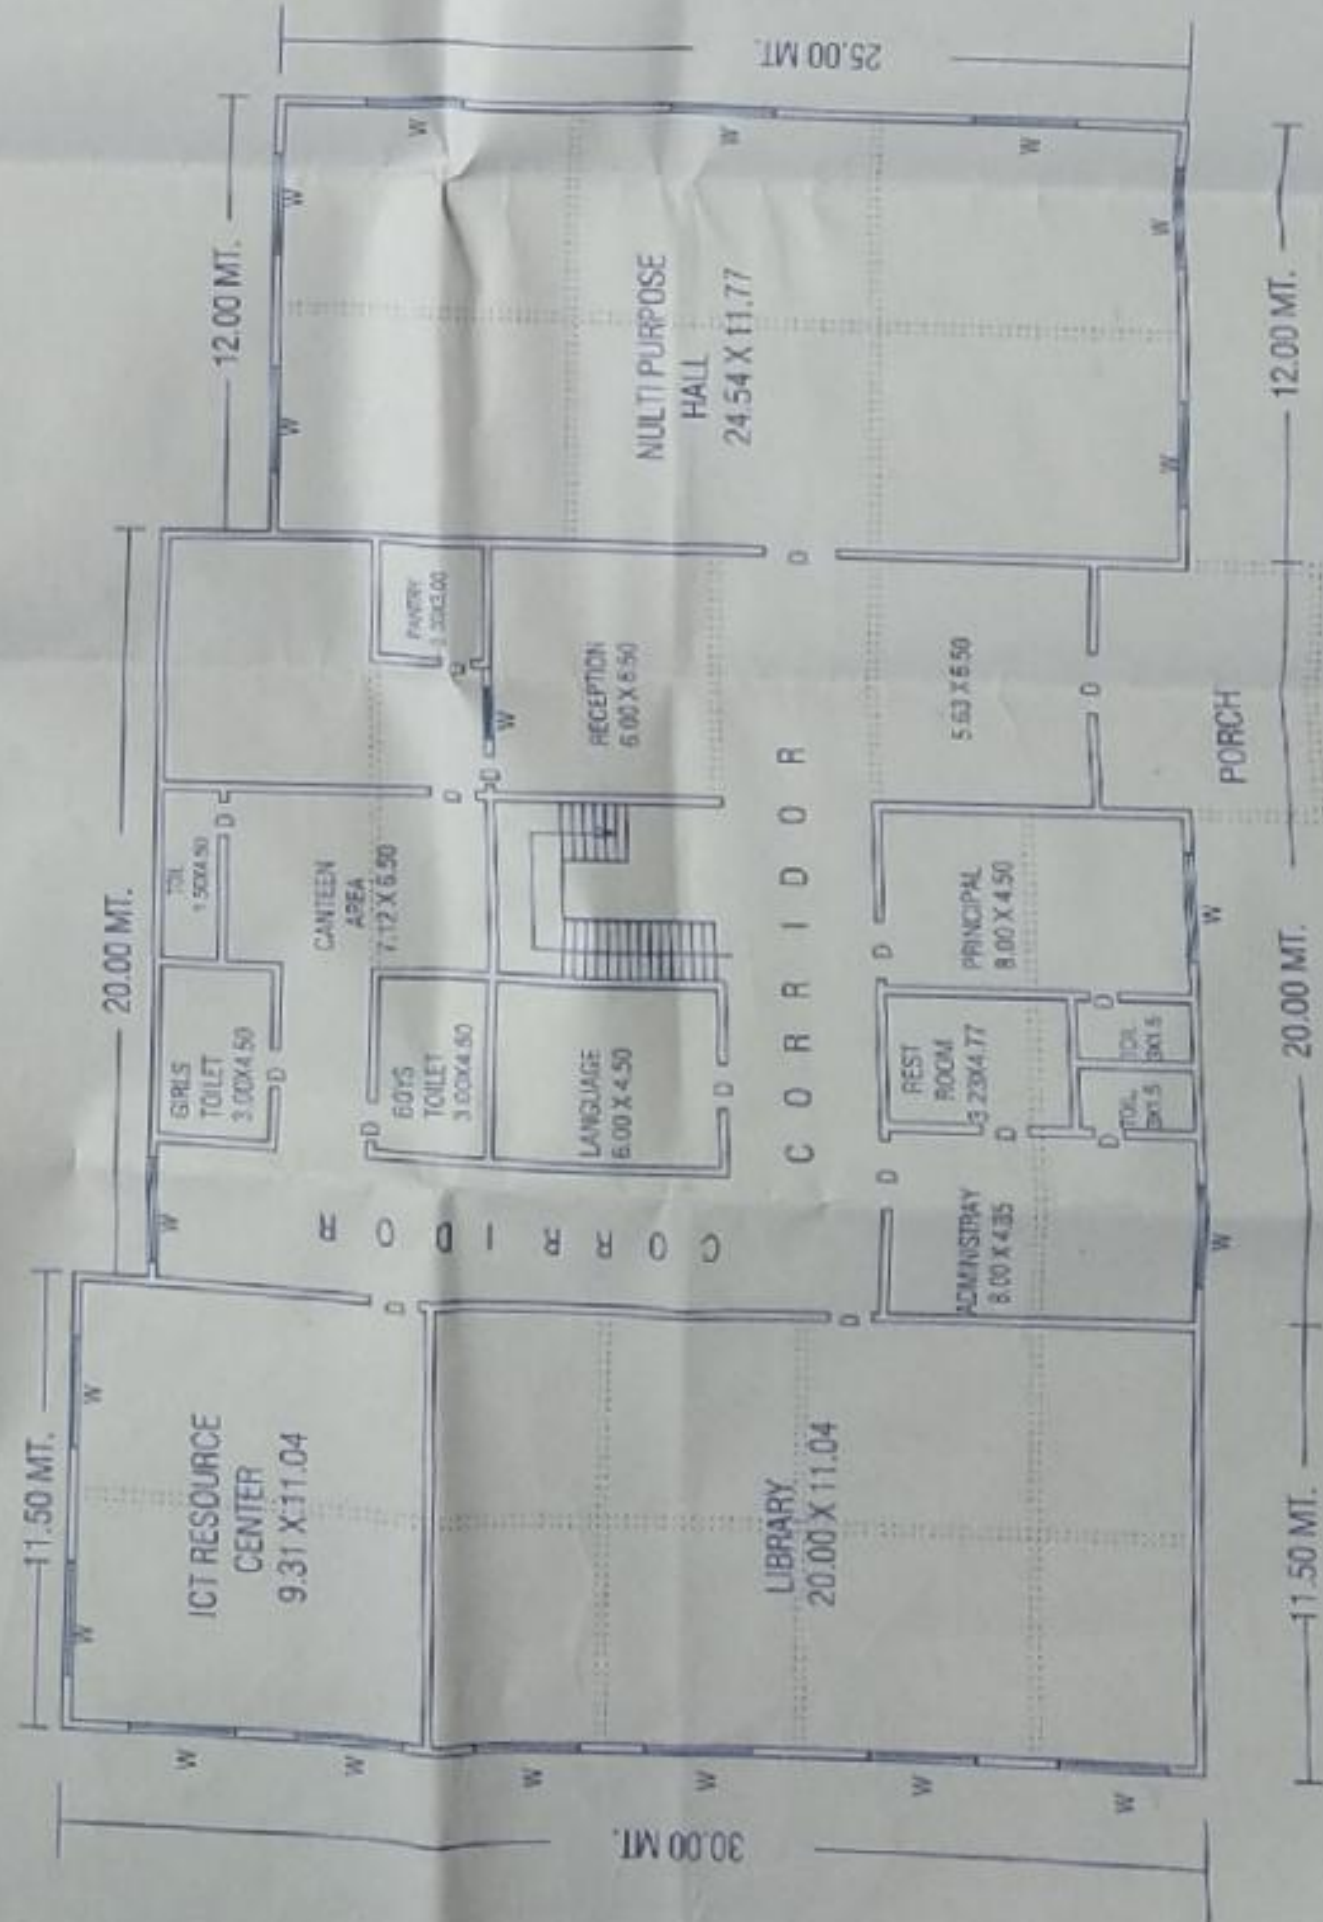

G.F. PLAN

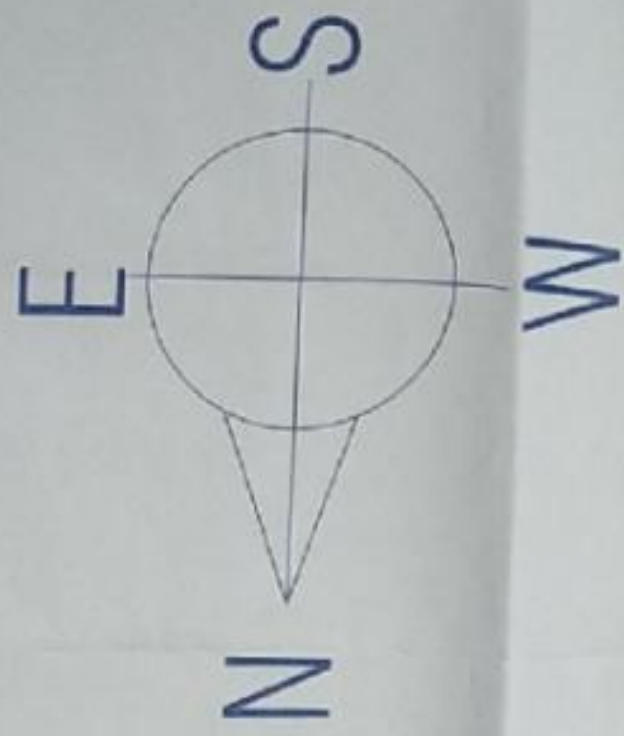

G.F. PLAN



52.00 MT.



78.84 MT.

PLAY GROUND



52.00 MT.

SITE PLAN NOT TO SCALE

BUILDING PLAN FOR:-
 SHAHEED CAPT. D. K. KHOLA
 COLLEGE OF EDUCATION
 DINESHPUR (U. S. NAGAR)
 PLOT NO. - 563 (ग+ख)

AREA
 PLOT AREA = 4100.00 SQMT.
 G.F. COVD. AREA = 1210.00 SQMT.
 F.F. COVD. AREA = 1210.00 SQMT.
 TOTAL COVD AREA = 2420.00 SQMR.

(Handwritten signature and notes)

Dr. By-
 A. Kumar
 D/M Civil
 (Seal and Stamp)